

- Stage 2A -

Building of a new storage facility behind the current change rooms, including new paving and completion of verandah paving.
- Stage 2B -


Refurbishment of change rooms and upgrade to change room wet areas
- Stage 2C -

Decommissioning of old toilets and expansion of canteen, new chair store.
- Stage 2D -

Re roofing of existing Pavilion
- Joining of buildings includes:


Joining stage 1 and existing pavilion

Joining roof structure between store and change rooms to form secure access way

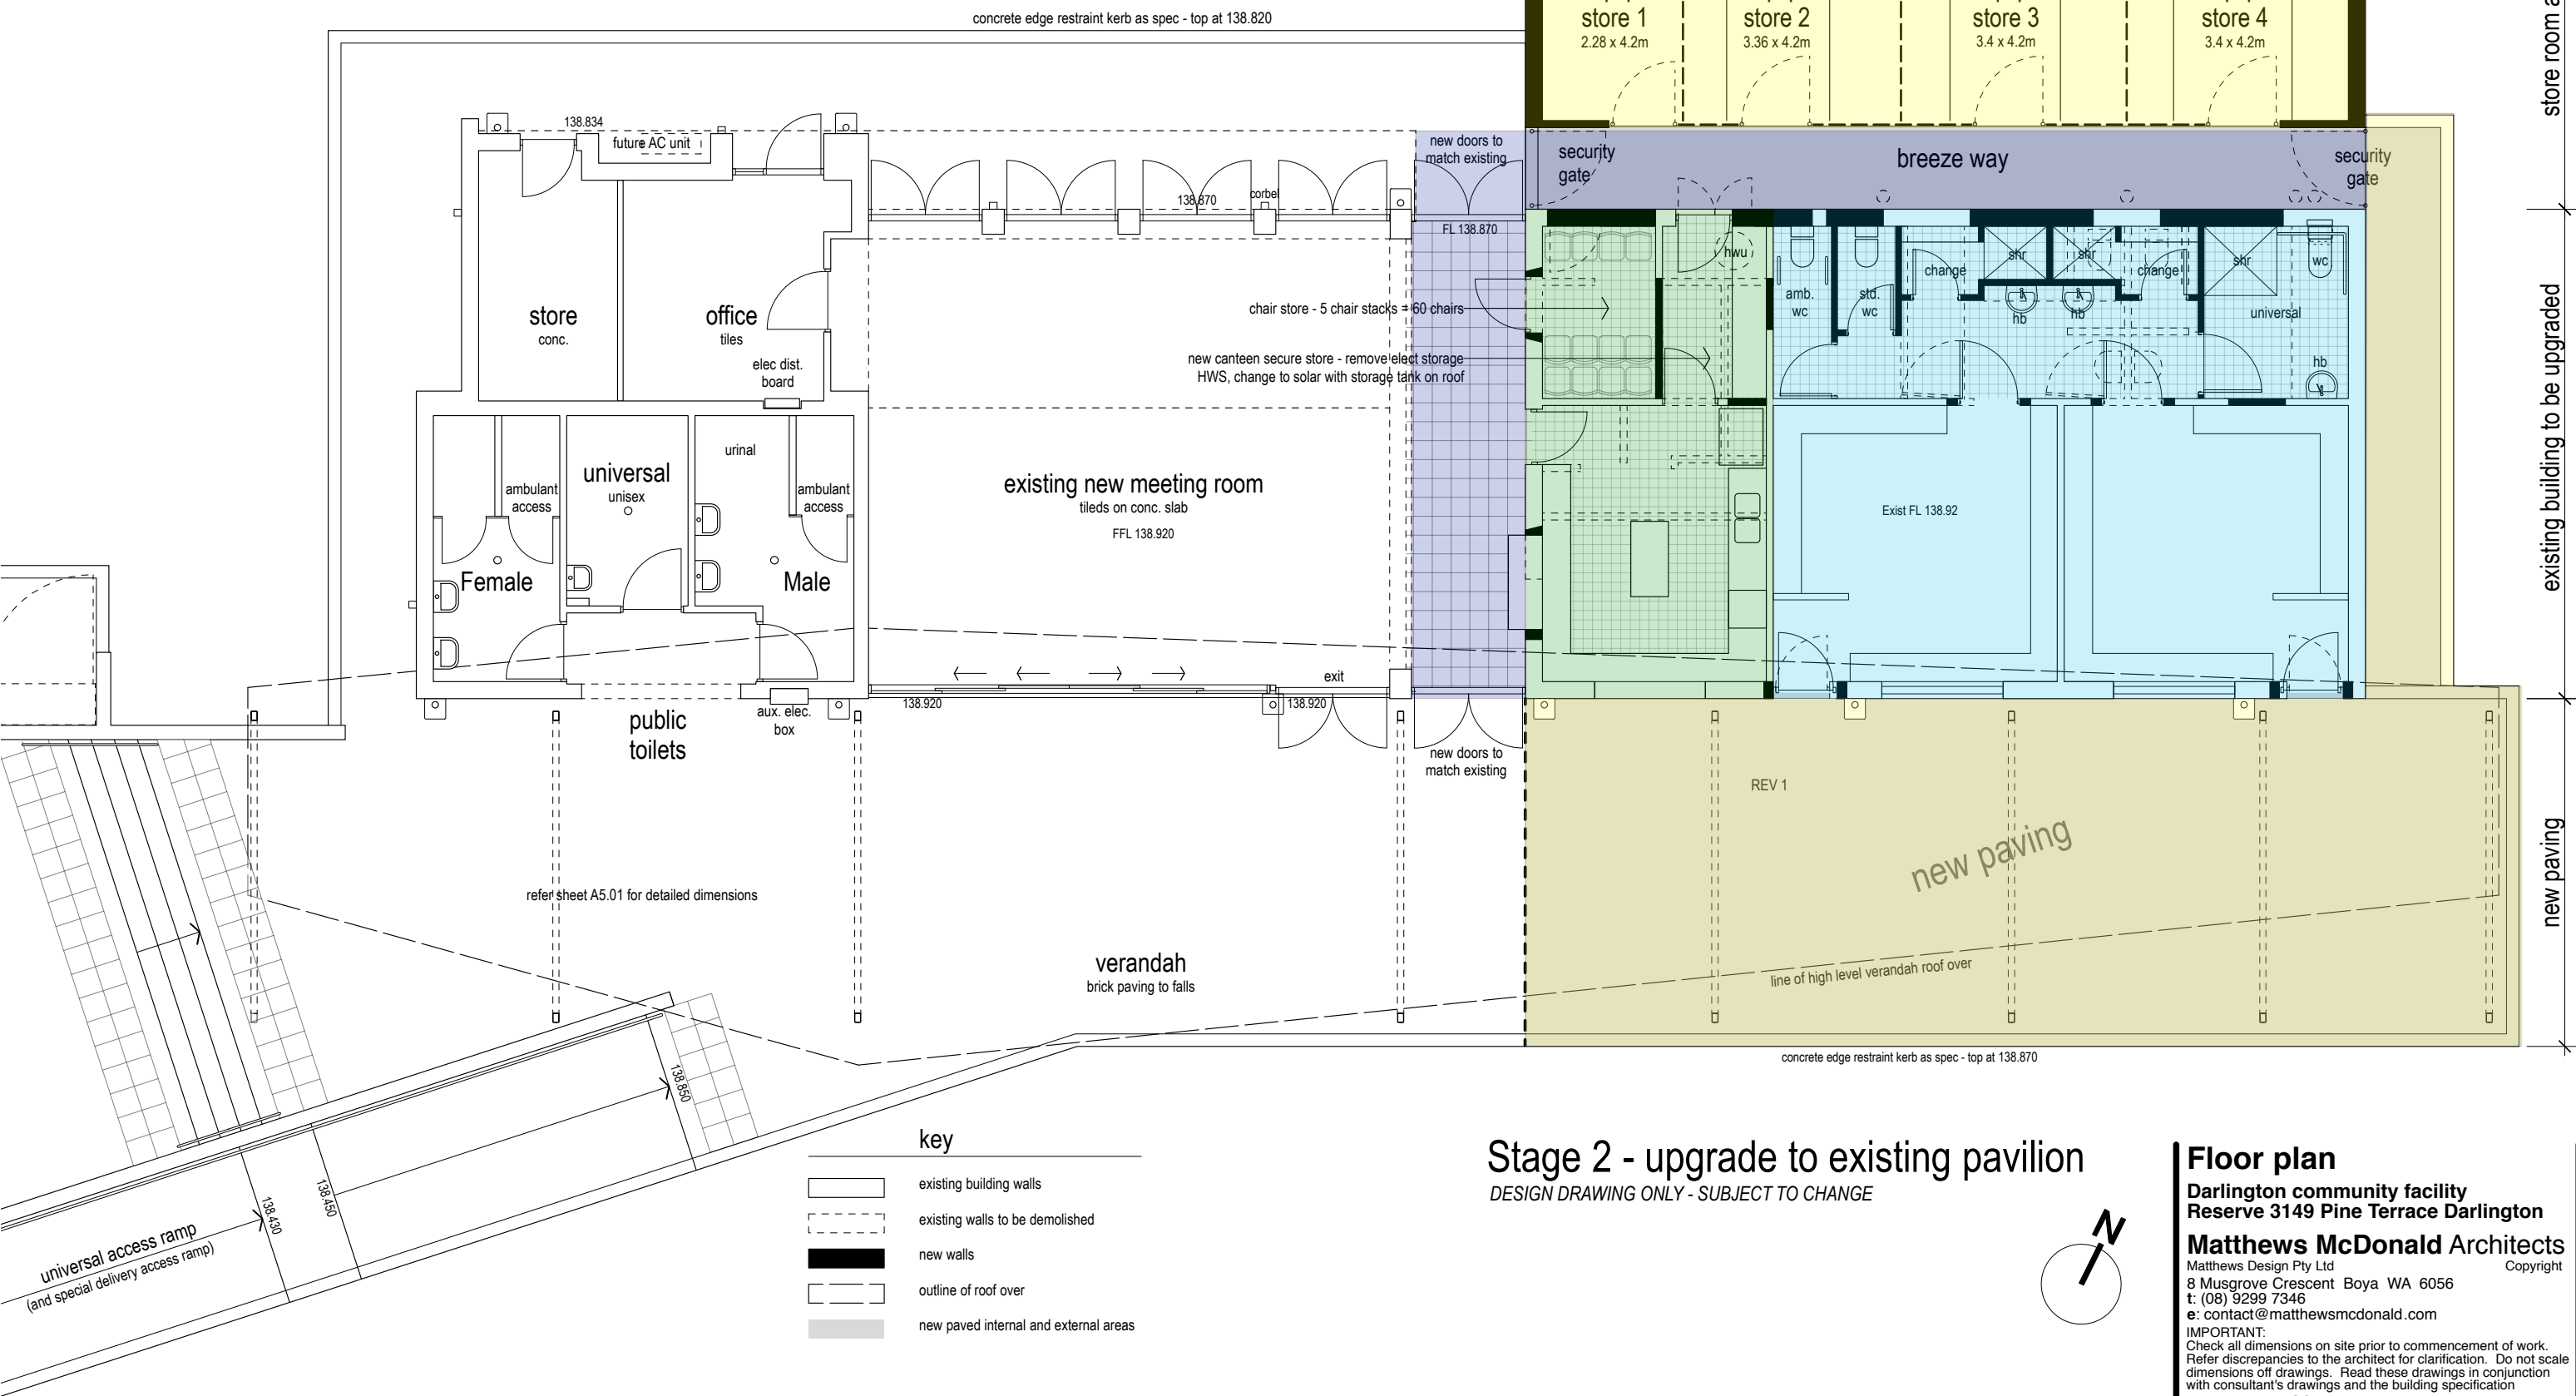

Stage 2 - upgrade to existing pavilion

DESIGN DRAWING ONLY - SUBJECT TO CHANGE

 

0	28.4.17	issued for construction
REV	DATE	DESCRIPTION

Floor plan

Darlington community facility

Reserve 3149 Pine Terrace Darlington

Matthews McDonald Architects

Matthews Design Pty Ltd

8 Musgrove Crescent Boya WA 6056

t: (08) 9299 7346

e: contact@matthewsmcdonald.com

IMPORTANT:

Check all dimensions on site prior to commencement of work.

Refer discrepancies to the architect for clarification. Do not scale dimensions off drawings. Read these drawings in conjunction with consultant's drawings and the building specification

scale: 1:100 (printed at A3)

date: 2.5.16

dwn: PMc

revision: 2

sheet number: A1.03